
## PART 2. HOUSING CLUSTER #02

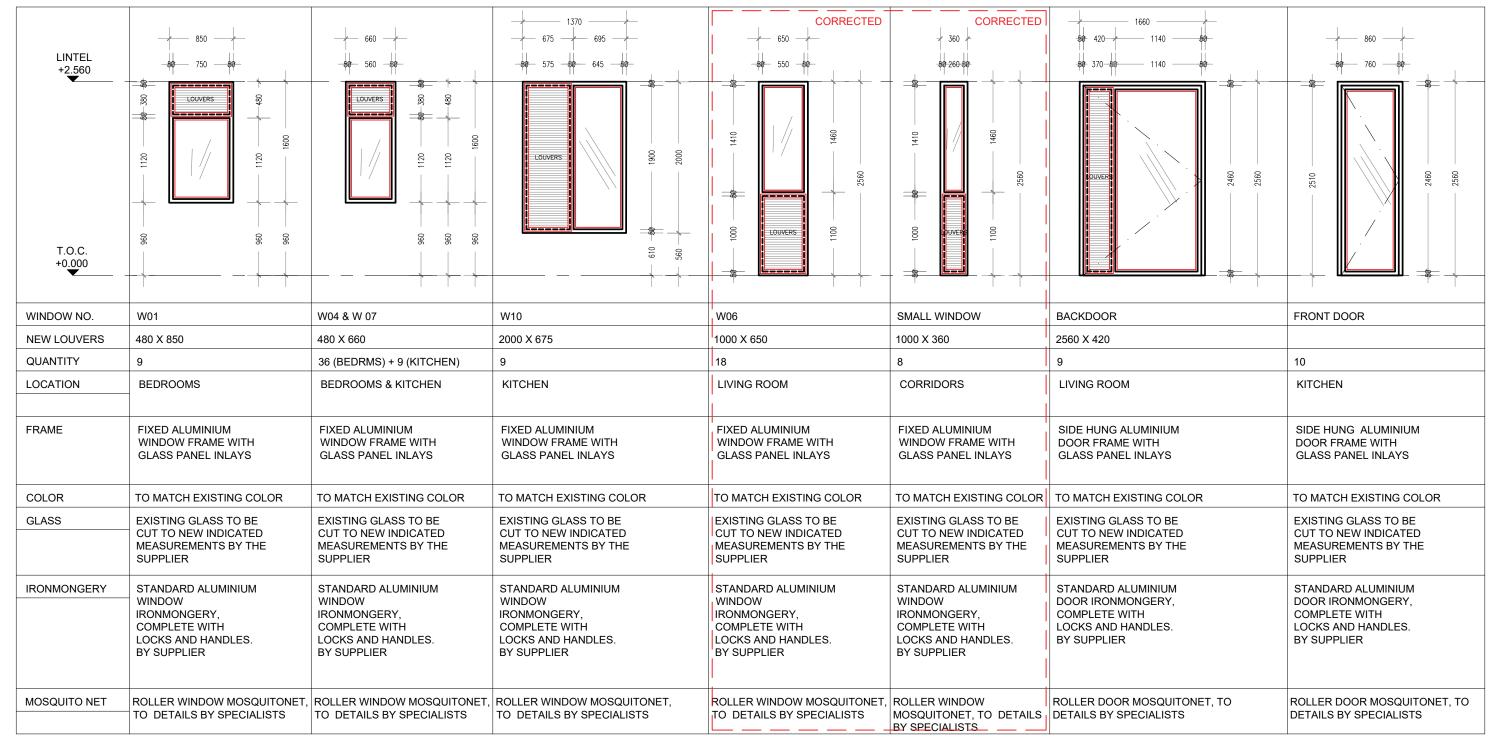

## WINDOW & DOOR SCHEDULE

ARCHITECT:

UGHE

JP GATARAYIHA (A.108.20)

LOCATION :PLOT 8938

BUTARO, BURERA DISTRICT

## UGHE CLUSTERS

## NOTES

FINAL SITE MEASUREMENT REQUIRED BY **SPECIALISTS** 



Office Park, 150 Linden Road Strathavon, Sandton P.O.BOX 651360, Benmore, Johannesburg, South Africa

DWG NO

601 - 276

REV NO