
PART 3. HOUSING CLUSTER #03

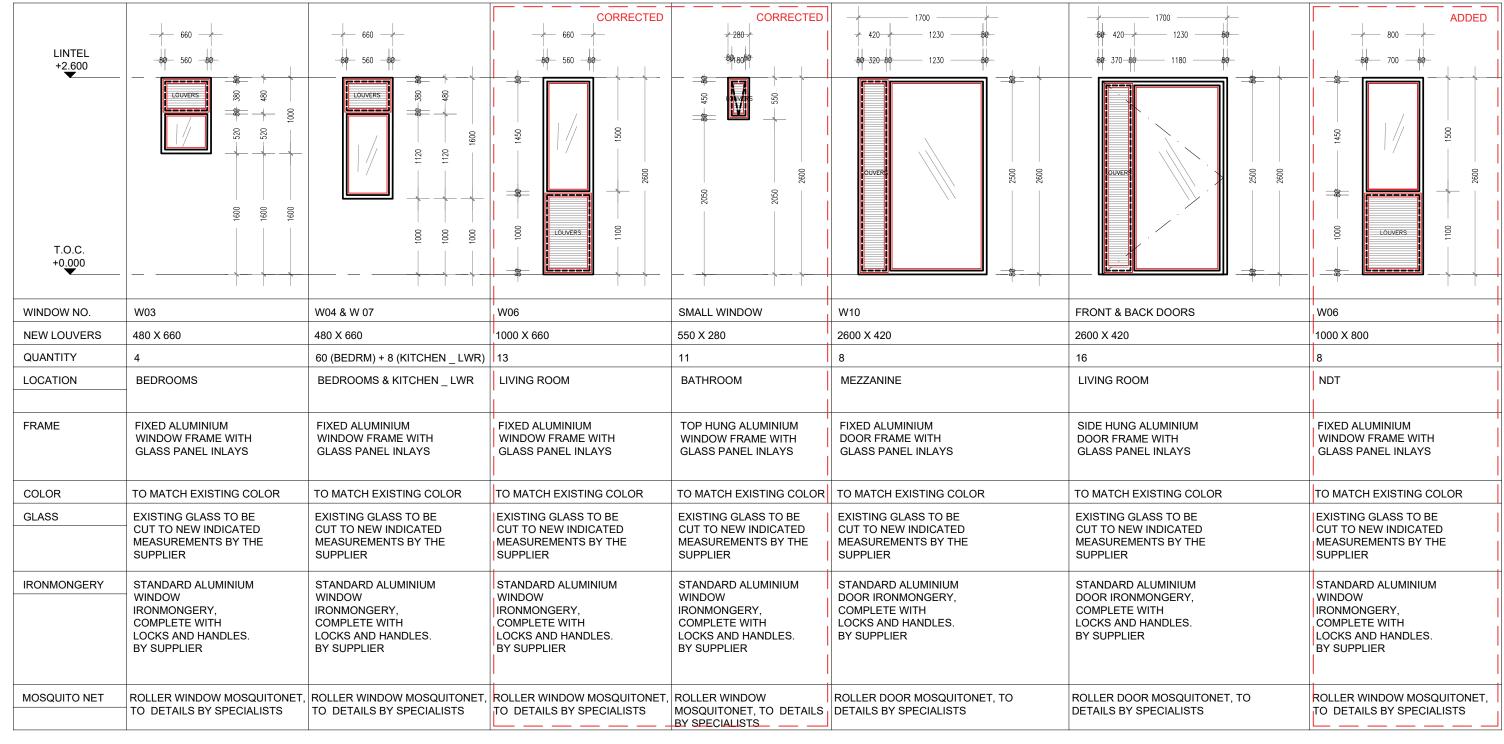

WINDOW & DOOR SCHEDULE

ARCHITECT:

UGHE

JP GATARAYIHA (A.108.20)

LOCATION :PLOT 8938

BUTARO, BURERA DISTRICT

UGHE CLUSTERS

NOTES

FINAL SITE MEASUREMENT REQUIRED BY **SPECIALISTS**



Office Park, 150 Linden Road Strathavon, Sandton P.O.BOX 651360, Benmore, Johannesburg, South Africa

DWG NO 602 - 276

REV NO